
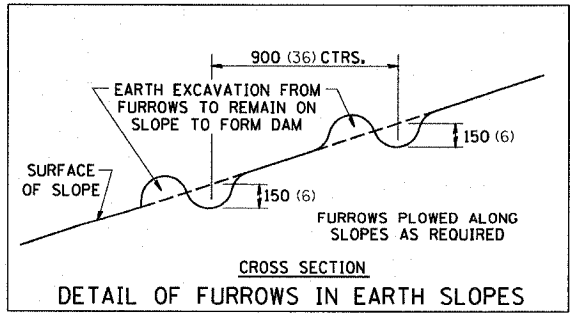
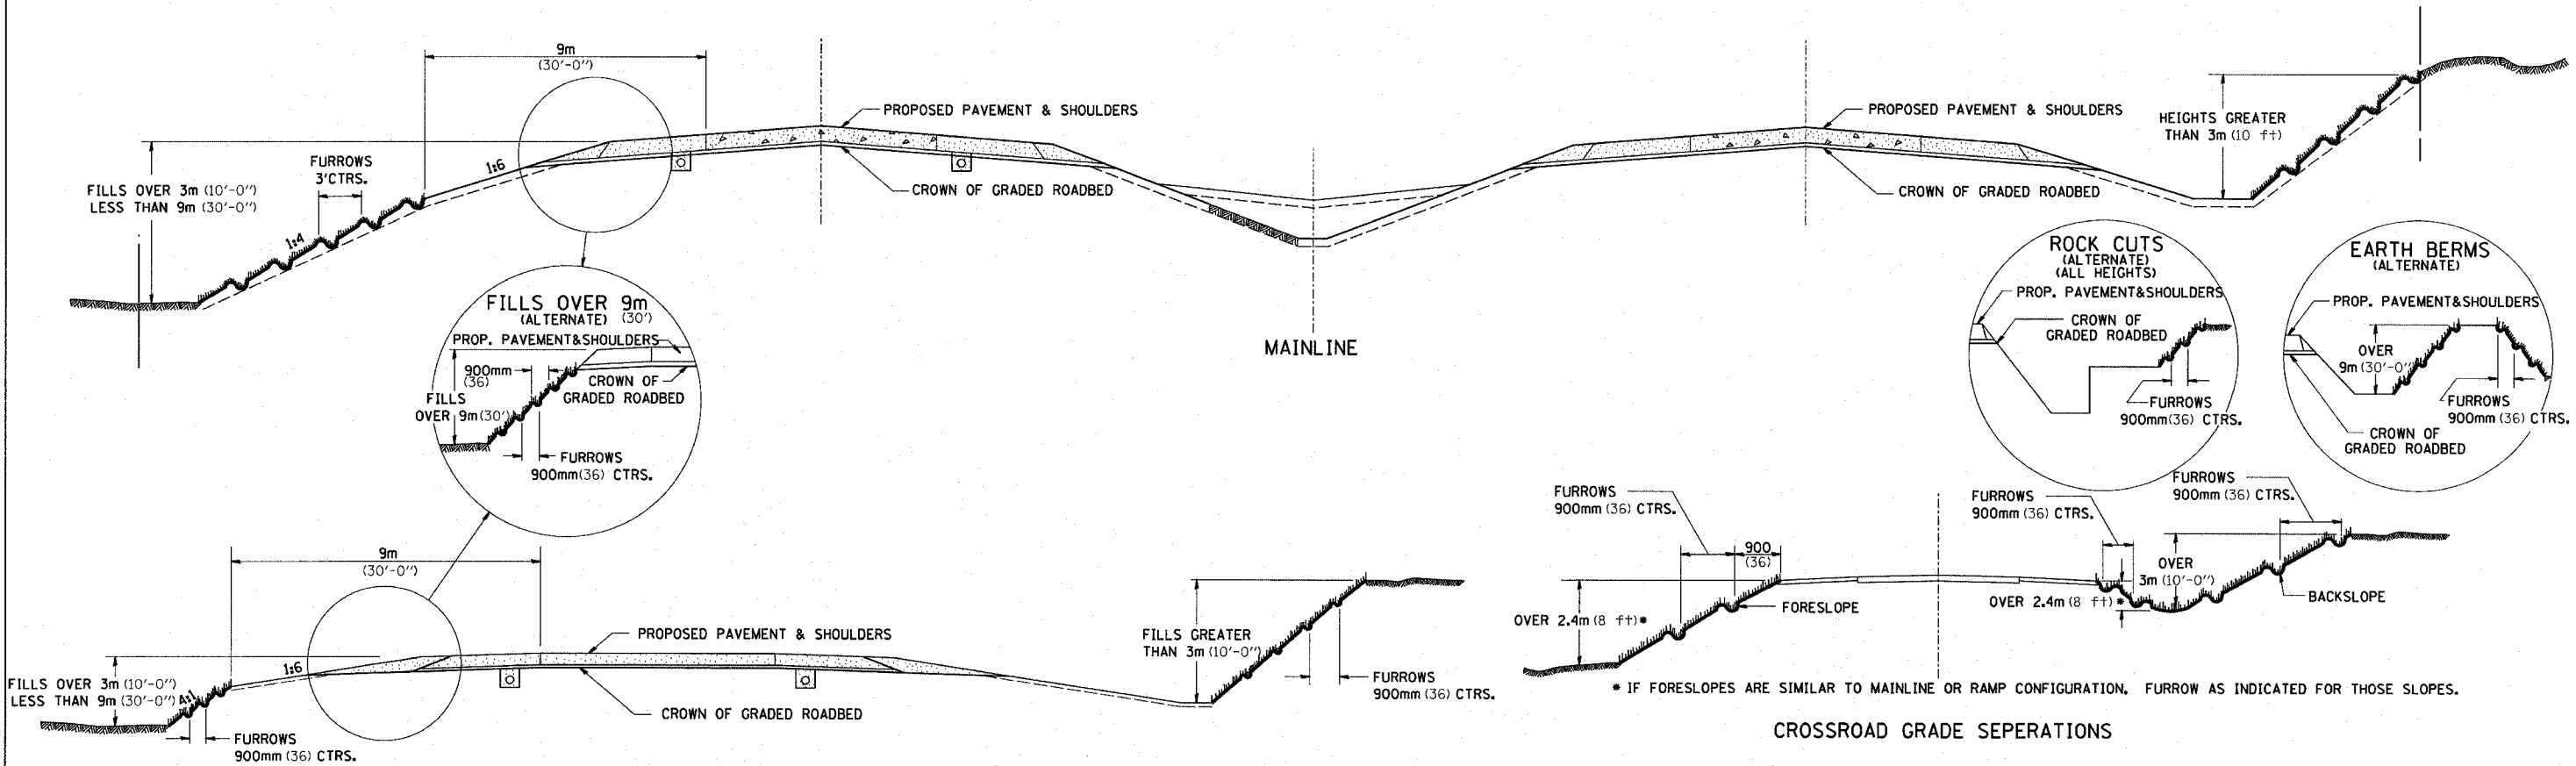


DESIGNED	RMB		RANDOLPH & ASSOCIATES, INC.	FILE NUMBER	136.109	F. A. P. RTE.	567	SECTION	12BR-1	COUNTY	LEE	TOTAL SHEETS	68	SHEET NO	55
CHECKED	GJM		111 N. FINGER PARKWAY, PEORIA, IL 61610-2124 TEL: 309-693-5944 • FAX: 309-693-5955 • 1-800-491-1021 HTTP://WWW.RANDOLPH-ASSOCIATES.COM	DATE	July 2004	STA.	FED. ROAD DIST. NO. _____	ILLINOIS	FED. AID PROJECT						
DRAWN	RMB		CONSULTING ENGINEERS • LAND SURVEYORS												
CHECKED	GJM														

TYPICAL FURROWED ROADWAY SLOPES



ALL DIMENSIONS ARE IN MILLIMETERS (INCHES)
UNLESS OTHERWISE NOTED.

SEQUENCE AND OPERATION FOR SEEDING, MULCHING AND FURROWING OF ROADWAY SLOPES:

- SPREAD FERTILIZER AND AGRICULTURAL GROUND LIMESTONE.
- PERFORM THE OPERATION OF GROUND PREPARATION.
- PLOW FURROWS.
- PERFORM THE OPERATION OF SEEDING. THE SEED SHALL BE SOWN ON THE SURFACE OF THE PREPARED GROUND AFTER FURROWING.
- THE OPERATION OF COVERING THE SEED, BY HARROWING OR OTHER MEANS, SHALL BE PERFORMED ONLY IF SO DIRECTED BY THE ENGINEER AND SHALL BE INCIDENTAL OF THE ITEM OF SEEDING.
- SECTION 250 AND 251 OF THE STANDARD SPECIFICATIONS SHALL GOVERN THIS WORK EXCEPT AS NOTED HEREIN.